



LEVEL 2_PODIUM_NET AREAS		
Area	Name	Level

1,303 SF	UNIT 1	LVL 2R
1,953 SF	UNIT 2	LVL 2R
1,819 SF	UNIT 3	LVL 2R
1,216 SF	UNIT 4	LVL 2R
1,613 SF	UNIT 5	LVL 2R
1,600 SF	UNIT 6	LVL 2R

9,504 SF

ARQUITECTONICA

2900 Oak Avenue Miami, Florida 33133
305.372.1812 TEL 305.372.1175 FAX
www.arquitectonica.com

ALL DESIGNS INDICATED IN THESE DRAWINGS ARE PROPERTY OF ARQUITECTONICA INTERNATIONAL CORP. NO COPIES, TRANSMISSIONS, REPRODUCTIONS OR ELECTRONIC MANIPULATION OF ANY PORTION OF THESE DRAWINGS IN THE WHOLE OR IN PART ARE TO BE MADE WITHOUT THE EXPRESS WRITTEN AUTHORIZATION OF ARQUITECTONICA INTERNATIONAL CORP. DESIGN INTENT SHOWN IS SUBJECT TO REVIEW AND APPROVAL OF ALL APPLICABLE LOCAL AND GOVERNMENTAL AUTHORITIES HAVING JURISDICTION. ALL COPYRIGHTS RESERVED © 2019. THE DATA INCLUDED IN THIS STUDY IS CONCEPTUAL IN NATURE AND WILL CONTINUE TO BE MODIFIED THROUGHOUT THE COURSE OF THE PROJECTS DEVELOPMENT WITH THE EVENTUAL INTEGRATION OF STRUCTURAL, MEP AND LIFE SAFETY SYSTEMS. AS THESE ARE FURTHER REFINED, THE NUMBERS WILL BE ADJUSTED ACCORDINGLY.

1400 BISCAYNE

LEVELS 2 - 9
SCALE: 3/32" = 1'-0"

DATE:
10/25/21

A-101

10/25/2021 4:00:07 PM



LEVEL 12-22_TYPICAL TOWER_NET AREAS		
Area	Name	Level

1,303 SF	UNIT 1	LVL 12
1,953 SF	UNIT 2	LVL 12
1,819 SF	UNIT 3	LVL 12
1,216 SF	UNIT 4	LVL 12
1,613 SF	UNIT 5	LVL 12
1,326 SF	UNIT 6A	LVL 12
711 SF	UNIT 7	LVL 12

9,941 SF

ARQUITECTONICA

2900 Oak Avenue Miami, Florida 33133
305.372.1812 TEL 305.372.1175 FAX
www.arquitectonica.com

ALL DESIGNS INDICATED IN THESE DRAWINGS ARE PROPERTY OF ARQUITECTONICA INTERNATIONAL CORP. NO COPIES, TRANSMISSIONS, REPRODUCTIONS OR ELECTRONIC MANIPULATION OF ANY PORTION OF THESE DRAWINGS IN THE WHOLE OR IN PART ARE TO BE MADE WITHOUT THE EXPRESS WRITTEN AUTHORIZATION OF ARQUITECTONICA INTERNATIONAL CORP. DESIGN INTENT SHOWN IS SUBJECT TO REVIEW AND APPROVAL OF ALL APPLICABLE LOCAL AND GOVERNMENTAL AUTHORITIES HAVING JURISDICTION. ALL COPYRIGHTS RESERVED © 2019. THE DATA INCLUDED IN THIS STUDY IS CONCEPTUAL IN NATURE AND WILL CONTINUE TO BE MODIFIED THROUGHOUT THE COURSE OF THE PROJECTS DEVELOPMENT WITH THE EVENTUAL INTEGRATION OF STRUCTURAL, MEP AND LIFE SAFETY SYSTEMS. AS THESE ARE FURTHER REFINED, THE NUMBERS WILL BE ADJUSTED ACCORDINGLY.

1400 BISCAYNE

LEVELS 12TH - 22ND - TYPICAL
SCALE: 3/32" = 1'-0"

DATE:
10/25/21

A-108

10/25/2021 4:00:10 PM



LEVEL 23_TYPICAL TOWER_NET AREAS		
Area	Name	Level

1,303 SF	UNIT 1	LVL 22
1,953 SF	UNIT 2	LVL 22
1,819 SF	UNIT 3	LVL 22
1,216 SF	UNIT 4	LVL 22
1,613 SF	UNIT 5	LVL 22
2,187 SF	UNIT 6B	LVL 22
10,091 SF		

Casa Bella

RESIDENCES

by **B&B**ITALIA

The Art of Italian Living Curated by Piero Lissoni

Casa 01


Floors 2 through 46

Three Bedrooms
Three and a Half Bathrooms

AC Area
1,953 sf / 182 m²

Outdoor Area
570 sf / 53 m²

Total Area
2,523 sf / 235 m²

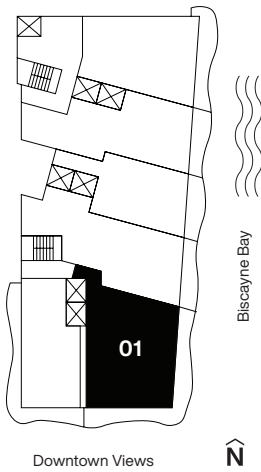

Casa Bella
RESIDENCES
by **B&BITALIA**
The Art of Italian Living Curated by Piero Lissoni

CasaBellaResidences.com / info@CasaBellaResidences.com / 305-307-5967



ORAL REPRESENTATIONS CANNOT BE RELIED UPON AS CORRECTLY STATING REPRESENTATIONS OF THE DEVELOPER. FOR CORRECT REPRESENTATIONS, MAKE REFERENCE TO THE DOCUMENTS REQUIRED BY SECTION 718.503, FLORIDA STATUTES, TO BE FURNISHED BY A DEVELOPER TO A BUYER OR LESSEE.1400 Biscayne Condominium is developed by PRH 1400 BISCAYNE 1, LLC

The dimensions stated for this unit floor plan are approximate because there are various recognized methods for calculating the square footage of a unit. The square footage stated here is calculated from the exterior boundaries of the exterior walls to the centerline of interior demising walls without deductions for cutouts, curves, or architectural features. This method typically results in quoted dimensions greater than the dimensions that would be determined by using other accepted methods. The definition of "Unit" and the calculation method to be relied upon is set forth in the Developer's Prospectus and the method set forth in the Developer's Prospectus may result in a square footage calculation less than the method used here. The balconies depicted are conceptual and the size will vary based on final permitting and completed construction. The illustrations and images are conceptual and may vary from concept to actual construction. The floor plan, unit layout, locations of windows, doors, closets, plumbing fixtures, mechanical equipment, appliances, structural elements, architectural design elements, and the uses, configurations, and entries to rooms may change based on final approved plans, permitting, and completed construction. The furniture plan and the uses of space illustrated are suggested uses only and not intended to guaranty or represent any specific use of space. Furnishings, design features, fixtures, and décor illustrated are conceptual and are not included with purchase of a Unit. Consult the Developer's Prospectus for information on what is offered with the Unit and the calculation of the Unit square footage and dimensions. The Developer, PRH 1400 BISCAYNE 1, LLC, is a licensee of: The Related Group, B&B Italia, and Piero Lissoni, but none of these licensors is the Developer. © 2021 with all rights reserved PRH 1400 BISCAYNE 1, LLC

Casa 01

Floors 2 through 46


Three Bedrooms
Three and a Half Bathrooms

AC Area
1,953 sf / 182 m²

Outdoor Area
570 sf / 53 m²

Total Area
2,523 sf / 235 m²

Casa Bella
RESIDENCES
by **B&B**ITALIA
The Art of Italian Living Curated by Piero Lissoni

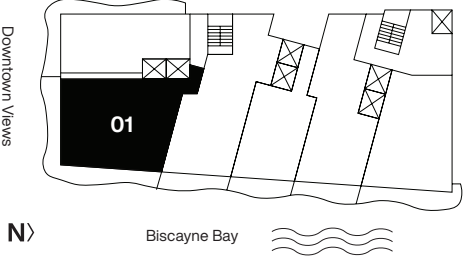

CasaBellaResidences.com / info@CasaBellaResidences.com / 305-307-5967



ORAL REPRESENTATIONS CANNOT BE RELIED UPON AS CORRECTLY STATING REPRESENTATIONS OF THE DEVELOPER. FOR CORRECT REPRESENTATIONS, MAKE REFERENCE TO THE DOCUMENTS REQUIRED BY SECTION 718.503, FLORIDA STATUTES, TO BE FURNISHED BY A DEVELOPER TO A BUYER OR LESSEE. 1400 Biscayne Condominium is developed by PRH 1400 BISCAYNE 1, LLC

The dimensions stated for this unit floor plan are approximate because there are various recognized methods for calculating the square footage of a unit. The square footage stated here is calculated from the exterior boundaries of the exterior walls to the centerline of interior demising walls without deductions for cutouts, curves, or architectural features. This method typically results in quoted dimensions greater than the dimensions that would be determined by using other accepted methods. The definition of "Unit" and the calculation method to be relied upon is set forth in the Developer's Prospectus and the method set forth in the Developer's Prospectus may result in a square footage calculation less than the method used here. The balconies depicted are conceptual and the size will vary based on final permitting and completed construction. The illustrations and images are conceptual and may vary from concept to actual construction. The floor plan, unit layout, locations of windows, doors, closets, plumbing fixtures, mechanical equipment, appliances, structural elements, architectural design elements, and the uses, configurations, and entries to rooms may change based on final approved plans, permitting, and completed construction. The furniture plan and the uses of space illustrated are suggested uses only and not intended to guaranty or represent any specific use of space. Furnishings, design features, fixtures, and décor illustrated are conceptual and are not included with purchase of a Unit. Consult the Developer's Prospectus for information on what is offered with the Unit and the calculation of the Unit square footage and dimensions. The Developer, PRH 1400 BISCAYNE 1, LLC, is a licensee of: The Related Group, B&B Italia; and Piero Lissoni, but none of these licensors is the Developer. © 2021 with all rights reserved PRH 1400 BISCAYNE 1, LLC

305-307-5967
info@CasaBellaResidences.com
CasaBellaResidences.com



ORAL REPRESENTATIONS CANNOT BE RELIED UPON AS CORRECTLY STATING REPRESENTATIONS OF THE DEVELOPER. FOR CORRECT REPRESENTATIONS, MAKE REFERENCE TO THE DOCUMENTS REQUIRED BY SECTION 718.503, FLORIDA STATUTES, TO BE FURNISHED BY A DEVELOPER TO A BUYER OR LESSEE.

1400 Biscayne Condominium (the "Condominium") is developed by PRH 1400 BISCAYNE 1, LLC ("Developer") and this offering is made only by the Developer's Prospectus for the Condominium. No statement should be relied upon if not made in the Developer's Prospectus. The Condominium located on Biscayne Boulevard in Miami with water is within view of some Units is not waterfront. No specific view is guaranteed; views from Units vary depending upon the Unit selected. Dimensions and square footage are approximate and may vary depending on how measured and based upon actual construction. Locations and layouts of windows, doors, closets, plumbing fixtures, and structural and architectural design elements may vary from concept to actual construction. All improvements, designs and construction are subject to first obtaining the appropriate federal, state, and local permits and approvals for same which may require the Developer to alter designs or plans depicted. Art depicted is not included with a Unit purchase. No art installed is owned by the Condominium Association unless the installation is specifically gifted or sold to the Association by written agreement between the Developer and the Condominium Association. Art installed by the Developer, but not gifted or sold to the Condominium Association by written agreement shall be deemed to be on loan and removable by Developer. Developer, pursuant to license agreements, has the right to use the trade names, marks, images and logos of: The Related Group; B&B Italia; and Piero Lissoni. The Developer will only be permitted to use the names B&B Italia and Piero Lissoni for so long as the respective license agreements are not terminated or otherwise lapse. The Developer does not make any express or implied representation that the development will be called B&B Italia or be designed by Piero Lissoni. The Units are not furnished. B&B Italia products and other items of design and décor depicted in a Unit rendering or photograph may be available to purchase through Developer but is not included with purchase. Consult the Developer's Prospectus for the proposed Condominium budget, purchase terms, conditions, specifications, Unit dimensions, and to learn what is included with your Unit purchase. The Developer is not incorporated in, located in, nor a resident of, New York. This is not intended to be an offer to sell, or solicitation of an offer to buy, condominium units in New York or to residents of New York, or residents of any other jurisdiction were prohibited by law unless the condominium is registered if required or exempt. Reproduction for private or commercial use is not authorized. 2021 © PRH 1400 BISCAYNE 1, LLC unless otherwise noted, with all rights reserved. 

Casa Bella

RESIDENCES

by **B&B**ITALIA

The Art of Italian Living Curated by Piero Lissoni

Casa 02



Floors 2 through 46

Two Bedrooms
Two Bathrooms

AC Area
1,303 sf / 121 m²

Outdoor Area
464 sf / 43 m²

Total Area
1,767 sf / 164 m²

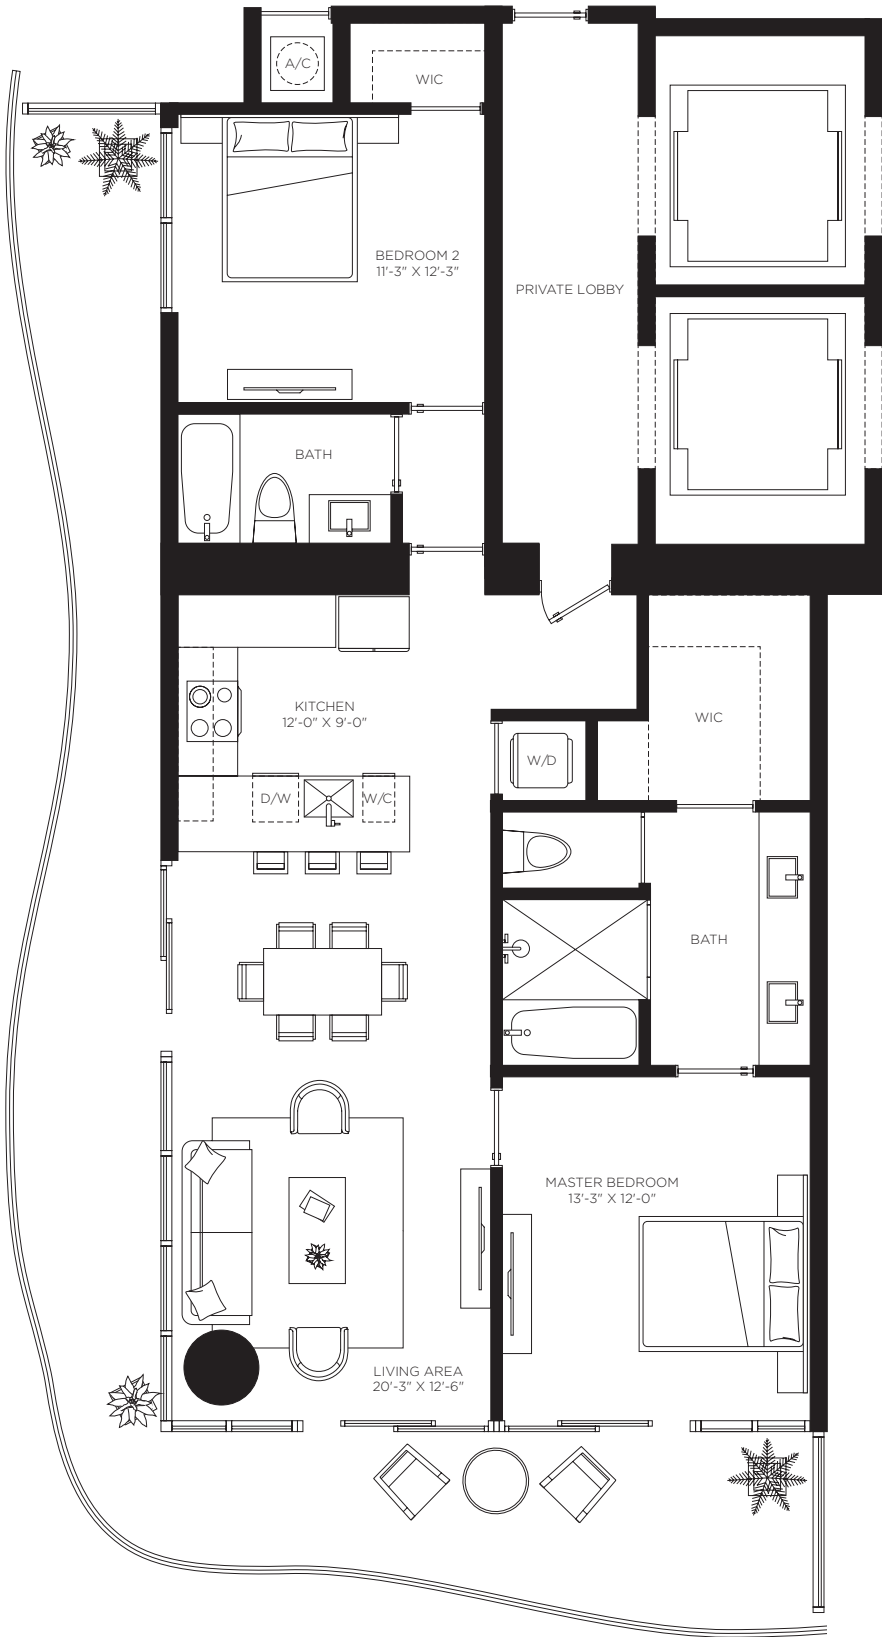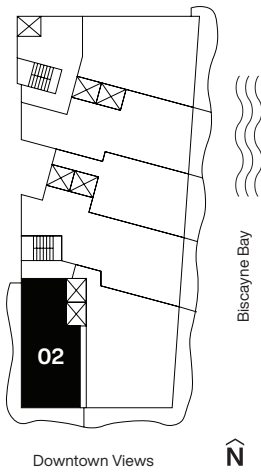

Casa Bella
RESIDENCES
by **B&BITALIA**
The Art of Italian Living Curated by Piero Lissoni

CasaBellaResidences.com / info@CasaBellaResidences.com / 305-307-5967



ORAL REPRESENTATIONS CANNOT BE RELIED UPON AS CORRECTLY STATING REPRESENTATIONS OF THE DEVELOPER. FOR CORRECT REPRESENTATIONS, MAKE REFERENCE TO THE DOCUMENTS REQUIRED BY SECTION 718.503, FLORIDA STATUTES, TO BE FURNISHED BY A DEVELOPER TO A BUYER OR LESSEE.1400 Biscayne Condominium is developed by PRH 1400 BISCAYNE 1, LLC

The dimensions stated for this unit floor plan are approximate because there are various recognized methods for calculating the square footage of a unit. The square footage stated here is calculated from the exterior boundaries of the exterior walls to the centerline of interior demising walls without deductions for cutouts, curves, or architectural features. This method typically results in quoted dimensions greater than the dimensions that would be determined by using other accepted methods. The definition of "Unit" and the calculation method to be relied upon is set forth in the Developer's Prospectus and the method set forth in the Developer's Prospectus may result in a square footage calculation less than the method used here. The balconies depicted are conceptual and the size will vary based on final permitting and completed construction. The illustrations and images are conceptual and may vary from concept to actual construction. The floor plan, unit layout, locations of windows, doors, closets, plumbing fixtures, mechanical equipment, appliances, structural elements, architectural design elements, and the uses, configurations, and entries to rooms may change based on final approved plans, permitting, and completed construction. The furniture plan and the uses of space illustrated are suggested uses only and not intended to guaranty or represent any specific use of space. Furnishings, design features, fixtures, and décor illustrated are conceptual and are not included with purchase of a Unit. Consult the Developer's Prospectus for information on what is offered with the Unit and the calculation of the Unit square footage and dimensions. The Developer, PRH 1400 BISCAYNE 1, LLC, is a licensee of: The Related Group, B&B Italia, and Piero Lissoni, but none of these licensors is the Developer. © 2021 with all rights reserved PRH 1400 BISCAYNE 1, LLC

Casa 02

Floors 2 through 46


Two Bedrooms
Two Bathrooms

AC Area
1,303 sf / 121 m²

Outdoor Area
464 sf / 43 m²

Total Area
1,767 sf / 164 m²

Casa Bella
RESIDENCES
by **B&BITALIA**
The Art of Italian Living Curated by Piero Lissoni

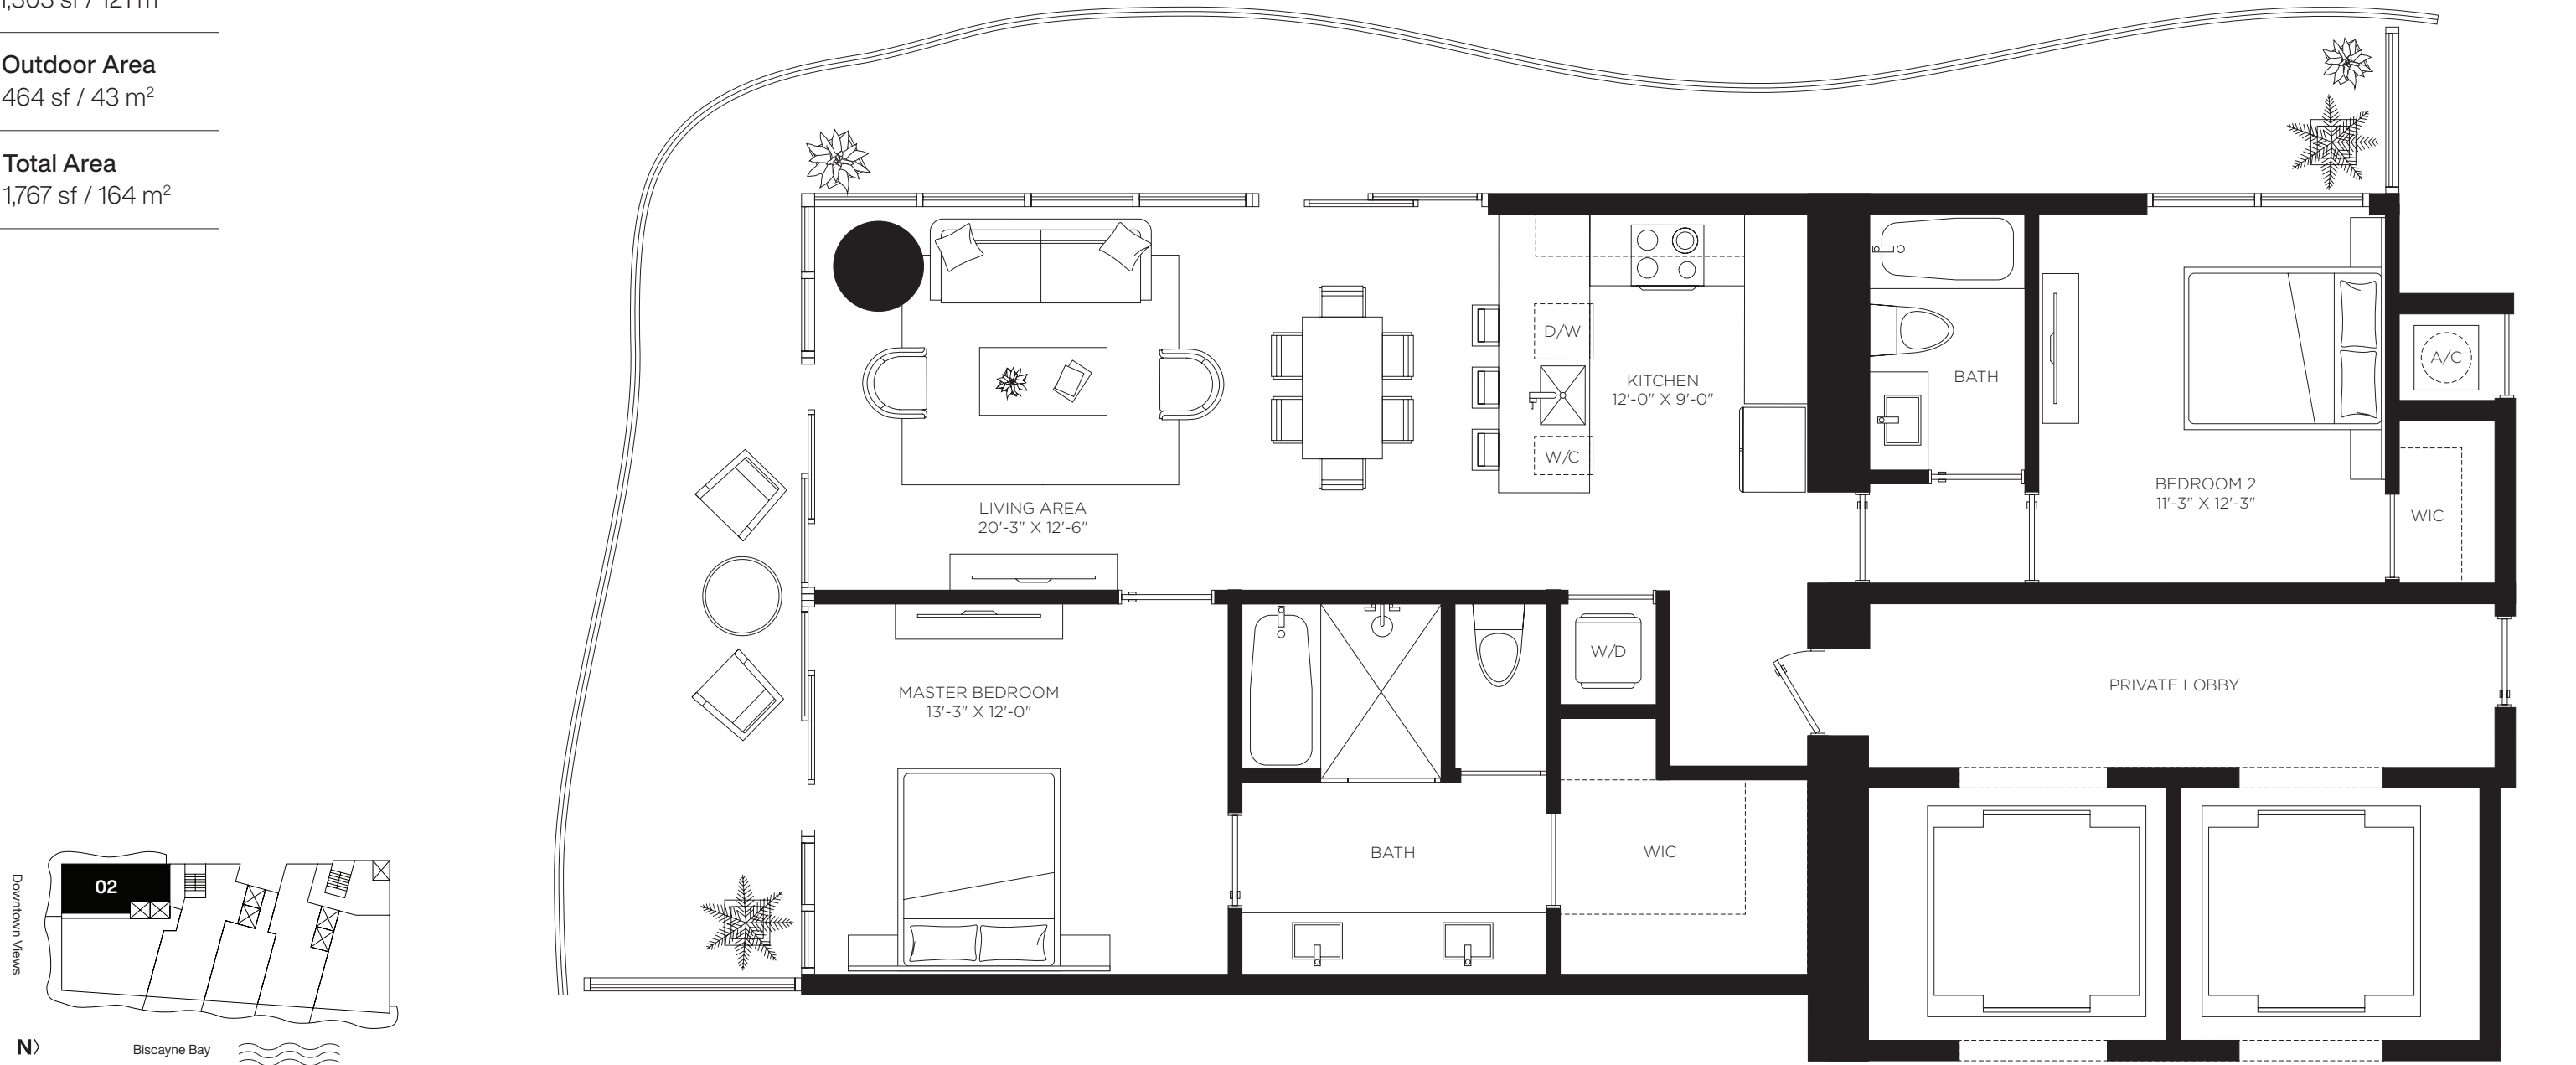

CasaBellaResidences.com / info@CasaBellaResidences.com / 305-307-5967



ORAL REPRESENTATIONS CANNOT BE RELIED UPON AS CORRECTLY STATING REPRESENTATIONS OF THE DEVELOPER. FOR CORRECT REPRESENTATIONS, MAKE REFERENCE TO THE DOCUMENTS REQUIRED BY SECTION 718.503, FLORIDA STATUTES, TO BE FURNISHED BY A DEVELOPER TO A BUYER OR LESSEE.1400 Biscayne Condominium is developed by PRH 1400 BISCAYNE 1, LLC

The dimensions stated for this unit floor plan are approximate because there are various recognized methods for calculating the square footage of a unit. The square footage stated here is calculated from the exterior boundaries of the exterior walls to the centerline of interior demising walls without deductions for cutouts, curves, or architectural features. This method typically results in quoted dimensions greater than the dimensions that would be determined by using other accepted methods. The definition of "Unit" and the calculation method to be relied upon is set forth in the Developer's Prospectus and the method set forth in the Developer's Prospectus may result in a square footage calculation less than the method used here. The balconies depicted are conceptual and the size will vary based on final permitting and completed construction. The illustrations and images are conceptual and may vary from concept to actual construction. The floor plan, unit layout, locations of windows, doors, closets, plumbing fixtures, mechanical equipment, appliances, structural elements, architectural design elements, and the uses, configurations, and entries to rooms may change based on final approved plans, permitting, and completed construction. The furniture plan and the uses of space illustrated are suggested uses only and not intended to guaranty or represent any specific use of space. Furnishings, design features, fixtures, and décor illustrated are conceptual and are not included with purchase of a Unit. Consult the Developer's Prospectus for information on what is offered with the Unit and the calculation of the Unit square footage and dimensions. The Developer, PRH 1400 BISCAYNE 1, LLC, is a licensee of: The Related Group, B&B Italia, and Piero Lissoni, but none of these licensors is the Developer. © 2021 with all rights reserved PRH 1400 BISCAYNE 1, LLC

305-307-5967
info@CasaBellaResidences.com
CasaBellaResidences.com



ORAL REPRESENTATIONS CANNOT BE RELIED UPON AS CORRECTLY STATING REPRESENTATIONS OF THE DEVELOPER. FOR CORRECT REPRESENTATIONS, MAKE REFERENCE TO THE DOCUMENTS REQUIRED BY SECTION 718.503, FLORIDA STATUTES, TO BE FURNISHED BY A DEVELOPER TO A BUYER OR LESSEE.

1400 Biscayne Condominium (the "Condominium") is developed by PRH 1400 BISCAYNE 1, LLC ("Developer") and this offering is made only by the Developer's Prospectus for the Condominium. No statement should be relied upon if not made in the Developer's Prospectus. The Condominium located on Biscayne Boulevard in Miami with water is within view of some Units is not waterfront. No specific view is guaranteed; views from Units vary depending upon the Unit selected. Dimensions and square footage are approximate and may vary depending on how measured and based upon actual construction. Locations and layouts of windows, doors, closets, plumbing fixtures, and structural and architectural design elements may vary from concept to actual construction. All improvements, designs and construction are subject to first obtaining the appropriate federal, state, and local permits and approvals for same which may require the Developer to alter designs or plans depicted. Art depicted is not included with a Unit purchase. No art installed is owned by the Condominium Association unless the installation is specifically gifted or sold to the Association by written agreement between the Developer and the Condominium Association. Art installed by the Developer, but not gifted or sold to the Condominium Association by written agreement shall be deemed to be on loan and removable by Developer. Developer, pursuant to license agreements, has the right to use the trade names, marks, images and logos of: The Related Group; B&B Italia; and Piero Lissoni. The Developer will only be permitted to use the names B&B Italia and Piero Lissoni for so long as the respective license agreements are not terminated or otherwise lapse. The Developer does not make any express or implied representation that the development will be called B&B Italia or be designed by Piero Lissoni. The Units are not furnished. B&B Italia products and other items of design and décor depicted in a Unit rendering or photograph may be available to purchase through Developer but is not included with purchase. Consult the Developer's Prospectus for the proposed Condominium budget, purchase terms, conditions, specifications, Unit dimensions, and to learn what is included with your Unit purchase. The Developer is not incorporated in, located in, nor a resident of, New York. This is not intended to be an offer to sell, or solicitation of an offer to buy, condominium units in New York or to residents of New York, or residents of any other jurisdiction were prohibited by law unless the condominium is registered if required or exempt. Reproduction for private or commercial use is not authorized. 2021 © PRH 1400 BISCAYNE 1, LLC unless otherwise noted, with all rights reserved. 

Casa Bella

RESIDENCES

by **B&B**ITALIA

The Art of Italian Living Curated by Piero Lissoni

Casa 03

Floors 2 through 46


Two Bedrooms
Three Bathrooms
Den

AC Area
1,819 sf / 169 m²

Outdoor Area
199 sf / 18 m²

Total Area
2,018 sf / 187 m²

Casa Bella
RESIDENCES
by **B&B**ITALIA
The Art of Italian Living Curated by Piero Lissoni

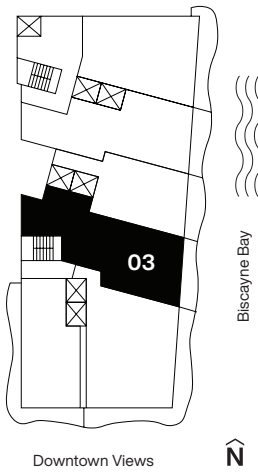

CasaBellaResidences.com / info@CasaBellaResidences.com / 305-307-5967



ORAL REPRESENTATIONS CANNOT BE RELIED UPON AS CORRECTLY STATING REPRESENTATIONS OF THE DEVELOPER. FOR CORRECT REPRESENTATIONS, MAKE REFERENCE TO THE DOCUMENTS REQUIRED BY SECTION 718.503, FLORIDA STATUTES, TO BE FURNISHED BY A DEVELOPER TO A BUYER OR LESSEE.1400 Biscayne Condominium is developed by PRH 1400 BISCAYNE 1, LLC

The dimensions stated for this unit floor plan are approximate because there are various recognized methods for calculating the square footage of a unit. The square footage stated here is calculated from the exterior boundaries of the exterior walls to the centerline of interior demising walls without deductions for cutouts, curves, or architectural features. This method typically results in quoted dimensions greater than the dimensions that would be determined by using other accepted methods. The definition of "Unit" and the calculation method to be relied upon is set forth in the Developer's Prospectus and the method set forth in the Developer's Prospectus may result in a square footage calculation less than the method used here. The balconies depicted are conceptual and the size will vary based on final permitting and completed construction. The illustrations and images are conceptual and may vary from concept to actual construction. The floor plan, unit layout, locations of windows, doors, closets, plumbing fixtures, mechanical equipment, appliances, structural elements, architectural design elements, and the uses, configurations, and entries to rooms may change based on final approved plans, permitting, and completed construction. The furniture plan and the uses of space illustrated are suggested uses only and not intended to guaranty or represent any specific use of space. Furnishings, design features, fixtures, and décor illustrated are conceptual and are not included with purchase of a Unit. Consult the Developer's Prospectus for information on what is offered with the Unit and the calculation of the Unit square footage and dimensions. The Developer, PRH 1400 BISCAYNE 1, LLC, is a licensee of: The Related Group, B&B Italia: and Piero Lissoni, but none of these licensors is the Developer. © 2021 with all rights reserved PRH 1400 BISCAYNE 1, LLC

305-307-5967
info@CasaBellaResidences.com
CasaBellaResidences.com



ORAL REPRESENTATIONS CANNOT BE RELIED UPON AS CORRECTLY STATING REPRESENTATIONS OF THE DEVELOPER. FOR CORRECT REPRESENTATIONS, MAKE REFERENCE TO THE DOCUMENTS REQUIRED BY SECTION 718.503, FLORIDA STATUTES, TO BE FURNISHED BY A DEVELOPER TO A BUYER OR LESSEE.

1400 Biscayne Condominium (the "Condominium") is developed by PRH 1400 BISCAYNE 1, LLC ("Developer") and this offering is made only by the Developer's Prospectus for the Condominium. No statement should be relied upon if not made in the Developer's Prospectus. The Condominium located on Biscayne Boulevard in Miami with water is within view of some Units is not waterfront. No specific view is guaranteed; views from Units vary depending upon the Unit selected. Dimensions and square footage are approximate and may vary depending on how measured and based upon actual construction. Locations and layouts of windows, doors, closets, plumbing fixtures, and structural and architectural design elements may vary from concept to actual construction. All improvements, designs and construction are subject to first obtaining the appropriate federal, state, and local permits and approvals for same which may require the Developer to alter designs or plans depicted. Art depicted is not included with a Unit purchase. No art installed is owned by the Condominium Association unless the installation is specifically gifted or sold to the Association by written agreement between the Developer and the Condominium Association. Art installed by the Developer, but not gifted or sold to the Condominium Association by written agreement shall be deemed to be on loan and removable by Developer. Developer, pursuant to license agreements, has the right to use the trade names, marks, images and logos of: The Related Group; B&B Italia; and Piero Lissoni. The Developer will only be permitted to use the names B&B Italia and Piero Lissoni for so long as the respective license agreements are not terminated or otherwise lapse. The Developer does not make any express or implied representation that the development will be called B&B Italia or be designed by Piero Lissoni. The Units are not furnished. B&B Italia products and other items of design and décor depicted in a Unit rendering or photograph may be available to purchase through Developer but is not included with purchase. Consult the Developer's Prospectus for the proposed Condominium budget, purchase terms, conditions, specifications, Unit dimensions, and to learn what is included with your Unit purchase. The Developer is not incorporated in, located in, nor a resident of, New York. This is not intended to be an offer to sell, or solicitation of an offer to buy, condominium units in New York or to residents of New York, or residents of any other jurisdiction were prohibited by law unless the condominium is registered if required or exempt. Reproduction for private or commercial use is not authorized. 2021 © PRH 1400 BISCAYNE 1, LLC unless otherwise noted, with all rights reserved. 

Casa Bella

RESIDENCES

by **B&B**ITALIA

The Art of Italian Living Curated by Piero Lissoni

Casa 04

Floors 2 through 46


One Bedroom
Two Bathrooms
Den

AC Area
1,216 sf / 113 m²

Outdoor Area
192 sf / 18 m²

Total Area
1,408 sf / 131 m²

Casa Bella
RESIDENCES
by **B&B**ITALIA
The Art of Italian Living Curated by Piero Lissoni

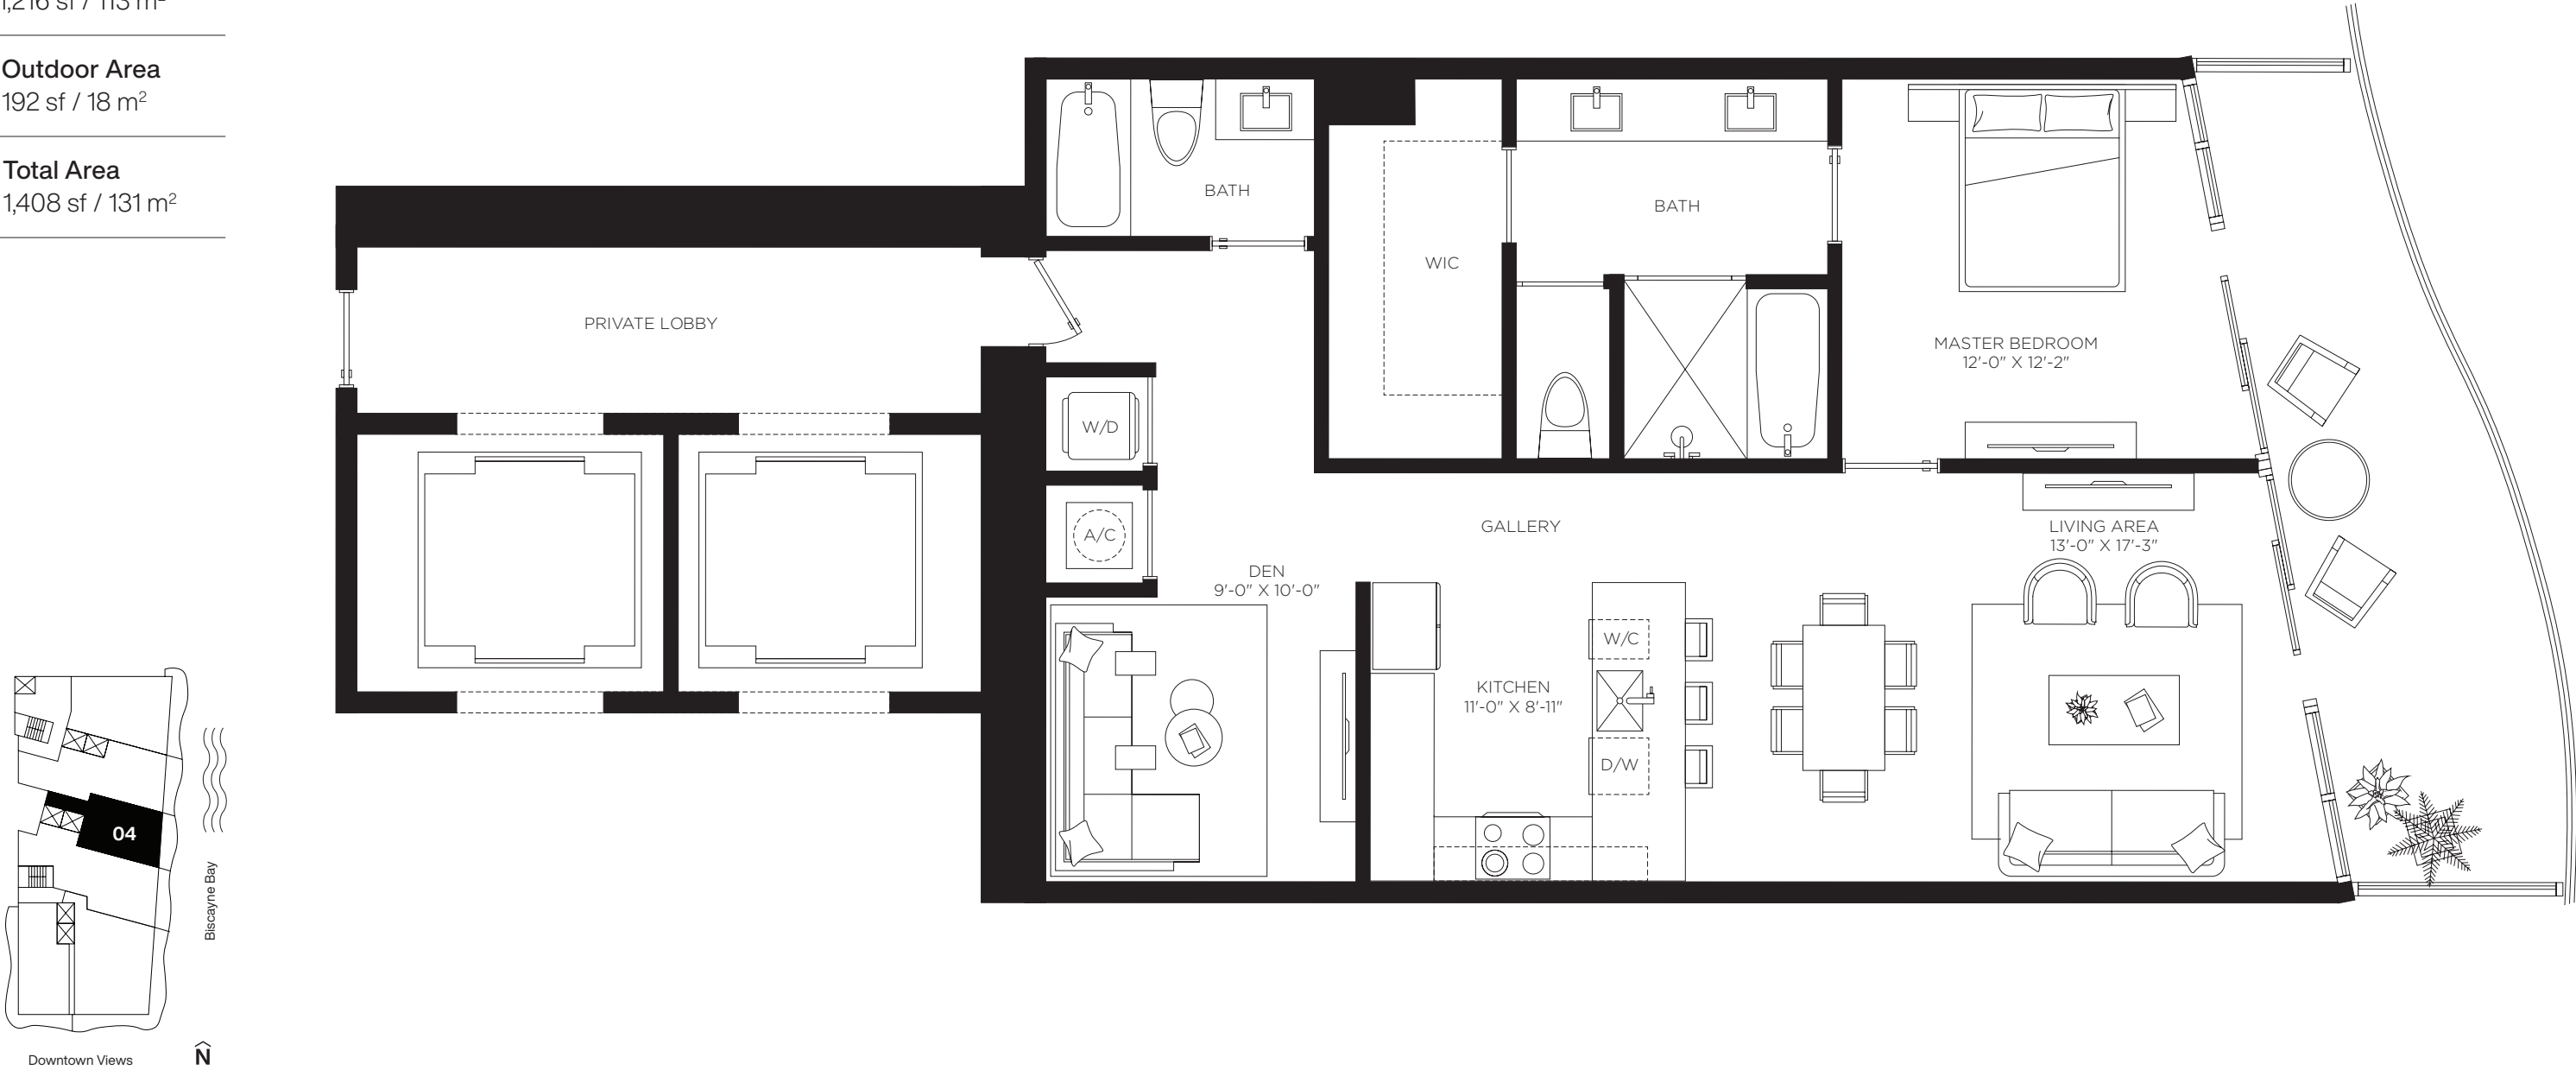

CasaBellaResidences.com / info@CasaBellaResidences.com / 305-307-5967



ORAL REPRESENTATIONS CANNOT BE RELIED UPON AS CORRECTLY STATING REPRESENTATIONS OF THE DEVELOPER. FOR CORRECT REPRESENTATIONS, MAKE REFERENCE TO THE DOCUMENTS REQUIRED BY SECTION 718.503, FLORIDA STATUTES, TO BE FURNISHED BY A DEVELOPER TO A BUYER OR LESSEE.1400 Biscayne Condominium is developed by PRH 1400 BISCAYNE 1, LLC

The dimensions stated for this unit floor plan are approximate because there are various recognized methods for calculating the square footage of a unit. The square footage stated here is calculated from the exterior boundaries of the exterior walls to the centerline of interior demising walls without deductions for cutouts, curves, or architectural features. This method typically results in quoted dimensions greater than the dimensions that would be determined by using other accepted methods. The definition of "Unit" and the calculation method to be relied upon is set forth in the Developer's Prospectus and the method set forth in the Developer's Prospectus may result in a square footage calculation less than the method used here. The balconies depicted are conceptual and the size will vary based on final permitting and completed construction. The illustrations and images are conceptual and may vary from concept to actual construction. The floor plan, unit layout, locations of windows, doors, closets, plumbing fixtures, mechanical equipment, appliances, structural elements, architectural design elements, and the uses, configurations, and entries to rooms may change based on final approved plans, permitting, and completed construction. The furniture plan and the uses of space illustrated are suggested uses only and not intended to guaranty or represent any specific use of space. Furnishings, design features, fixtures, and décor illustrated are conceptual and are not included with purchase of a Unit. Consult the Developer's Prospectus for information on what is offered with the Unit and the calculation of the Unit square footage and dimensions. The Developer, PRH 1400 BISCAYNE 1, LLC, is a licensee of: The Related Group, B&B Italia, and Piero Lissoni, but none of these licensors is the Developer. © 2021 with all rights reserved PRH 1400 BISCAYNE 1, LLC

305-307-5967
info@CasaBellaResidences.com
CasaBellaResidences.com



ORAL REPRESENTATIONS CANNOT BE RELIED UPON AS CORRECTLY STATING REPRESENTATIONS OF THE DEVELOPER. FOR CORRECT REPRESENTATIONS, MAKE REFERENCE TO THE DOCUMENTS REQUIRED BY SECTION 718.503, FLORIDA STATUTES, TO BE FURNISHED BY A DEVELOPER TO A BUYER OR LESSEE.

1400 Biscayne Condominium (the "Condominium") is developed by PRH 1400 BISCAYNE 1, LLC ("Developer") and this offering is made only by the Developer's Prospectus for the Condominium. No statement should be relied upon if not made in the Developer's Prospectus. The Condominium located on Biscayne Boulevard in Miami with water is within view of some Units is not waterfront. No specific view is guaranteed; views from Units vary depending upon the Unit selected. Dimensions and square footage are approximate and may vary depending on how measured and based upon actual construction. Locations and layouts of windows, doors, closets, plumbing fixtures, and structural and architectural design elements may vary from concept to actual construction. All improvements, designs and construction are subject to first obtaining the appropriate federal, state, and local permits and approvals for same which may require the Developer to alter designs or plans depicted. Art depicted is not included with a Unit purchase. No art installed is owned by the Condominium Association unless the installation is specifically gifted or sold to the Association by written agreement between the Developer and the Condominium Association. Art installed by the Developer, but not gifted or sold to the Condominium Association by written agreement shall be deemed to be on loan and removable by Developer. Developer, pursuant to license agreements, has the right to use the trade names, marks, images and logos of: The Related Group; B&B Italia; and Piero Lissoni. The Developer will only be permitted to use the names B&B Italia and Piero Lissoni for so long as the respective license agreements are not terminated or otherwise lapse. The Developer does not make any express or implied representation that the development will be called B&B Italia or be designed by Piero Lissoni. The Units are not furnished. B&B Italia products and other items of design and décor depicted in a Unit rendering or photograph may be available to purchase through Developer but is not included with purchase. Consult the Developer's Prospectus for the proposed Condominium budget, purchase terms, conditions, specifications, Unit dimensions, and to learn what is included with your Unit purchase. The Developer is not incorporated in, located in, nor a resident of, New York. This is not intended to be an offer to sell, or solicitation of an offer to buy, condominium units in New York or to residents of New York, or residents of any other jurisdiction were prohibited by law unless the condominium is registered if required or exempt. Reproduction for private or commercial use is not authorized. 2021 © PRH 1400 BISCAYNE 1, LLC unless otherwise noted, with all rights reserved. 

Casa Bella

RESIDENCES

by **B&B**ITALIA

The Art of Italian Living Curated by Piero Lissoni

Casa 05

Floors 2 through 46

Two Bedrooms
Two and a Half Bathrooms
Den

AC Area
1,613 sf / 150 m²

Outdoor Area
189 sf / 18 m²

Total Area
1,802 sf / 168 m²

Casa Bella
RESIDENCES
by **B&B**ITALIA
The Art of Italian Living Curated by Piero Lissoni



CasaBellaResidences.com / info@CasaBellaResidences.com / 305-307-5967



ORAL REPRESENTATIONS CANNOT BE RELIED UPON AS CORRECTLY STATING REPRESENTATIONS OF THE DEVELOPER. FOR CORRECT REPRESENTATIONS, MAKE REFERENCE TO THE DOCUMENTS REQUIRED BY SECTION 718.503, FLORIDA STATUTES, TO BE FURNISHED BY A DEVELOPER TO A BUYER OR LESSEE.1400 Biscayne Condominium is developed by PRH 1400 BISCAYNE 1, LLC

The dimensions stated for this unit floor plan are approximate because there are various recognized methods for calculating the square footage of a unit. The square footage stated here is calculated from the exterior boundaries of the exterior walls to the centerline of interior demising walls without deductions for cutouts, curves, or architectural features. This method typically results in quoted dimensions greater than the dimensions that would be determined by using other accepted methods. The definition of "Unit" and the calculation method to be relied upon is set forth in the Developer's Prospectus and the method set forth in the Developer's Prospectus may result in a square footage calculation less than the method used here. The balconies depicted are conceptual and the size will vary based on final permitting and completed construction. The illustrations and images are conceptual and may vary from concept to actual construction. The floor plan, unit layout, locations of windows, doors, closets, plumbing fixtures, mechanical equipment, appliances, structural elements, architectural design elements, and the uses, configurations, and entries to rooms may change based on final approved plans, permitting, and completed construction. The furniture plan and the uses of space illustrated are suggested uses only and not intended to guaranty or represent any specific use of space. Furnishings, design features, fixtures, and décor illustrated are conceptual and are not included with purchase of a Unit. Consult the Developer's Prospectus for information on what is offered with the Unit and the calculation of the Unit square footage and dimensions. The Developer, PRH 1400 BISCAYNE 1, LLC, is a licensee of: The Related Group, B&B Italia, and Piero Lissoni, but none of these licensors is the Developer. © 2021 with all rights reserved PRH 1400 BISCAYNE 1, LLC

305-307-5967
info@CasaBellaResidences.com
CasaBellaResidences.com



ORAL REPRESENTATIONS CANNOT BE RELIED UPON AS CORRECTLY STATING REPRESENTATIONS OF THE DEVELOPER. FOR CORRECT REPRESENTATIONS, MAKE REFERENCE TO THE DOCUMENTS REQUIRED BY SECTION 718.503, FLORIDA STATUTES, TO BE FURNISHED BY A DEVELOPER TO A BUYER OR LESSEE.

1400 Biscayne Condominium (the "Condominium") is developed by PRH 1400 BISCAYNE 1, LLC ("Developer") and this offering is made only by the Developer's Prospectus for the Condominium. No statement should be relied upon if not made in the Developer's Prospectus. The Condominium located on Biscayne Boulevard in Miami with water is within view of some Units is not waterfront. No specific view is guaranteed; views from Units vary depending upon the Unit selected. Dimensions and square footage are approximate and may vary depending on how measured and based upon actual construction. Locations and layouts of windows, doors, closets, plumbing fixtures, and structural and architectural design elements may vary from concept to actual construction. All improvements, designs and construction are subject to first obtaining the appropriate federal, state, and local permits and approvals for same which may require the Developer to alter designs or plans depicted. Art depicted is not included with a Unit purchase. No art installed is owned by the Condominium Association unless the installation is specifically gifted or sold to the Association by written agreement between the Developer and the Condominium Association. Art installed by the Developer, but not gifted or sold to the Condominium Association by written agreement shall be deemed to be on loan and removable by Developer. Developer, pursuant to license agreements, has the right to use the trade names, marks, images and logos of: The Related Group; B&B Italia; and Piero Lissoni. The Developer will only be permitted to use the names B&B Italia and Piero Lissoni for so long as the respective license agreements are not terminated or otherwise lapse. The Developer does not make any express or implied representation that the development will be called B&B Italia or be designed by Piero Lissoni. The Units are not furnished. B&B Italia products and other items of design and décor depicted in a Unit rendering or photograph may be available to purchase through Developer but is not included with purchase. Consult the Developer's Prospectus for the proposed Condominium budget, purchase terms, conditions, specifications, Unit dimensions, and to learn what is included with your Unit purchase. The Developer is not incorporated in, located in, nor a resident of, New York. This is not intended to be an offer to sell, or solicitation of an offer to buy, condominium units in New York or to residents of New York, or residents of any other jurisdiction were prohibited by law unless the condominium is registered if required or exempt. Reproduction for private or commercial use is not authorized. 2021 © PRH 1400 BISCAYNE 1, LLC unless otherwise noted, with all rights reserved. 

Casa Bella

RESIDENCES

by **B&B**ITALIA

The Art of Italian Living Curated by Piero Lissoni

Casa 06

Floors 23 through 47

Four Bedrooms
Four Bathrooms
Den

AC Area
2,187 sf / 203 m²

Outdoor Area
722 sf / 67 m²


Total Area
2,909 sf / 270 m²

Casa Bella

RESIDENCES

by **B&B**ITALIA

The Art of Italian Living Curated by Piero Lissoni

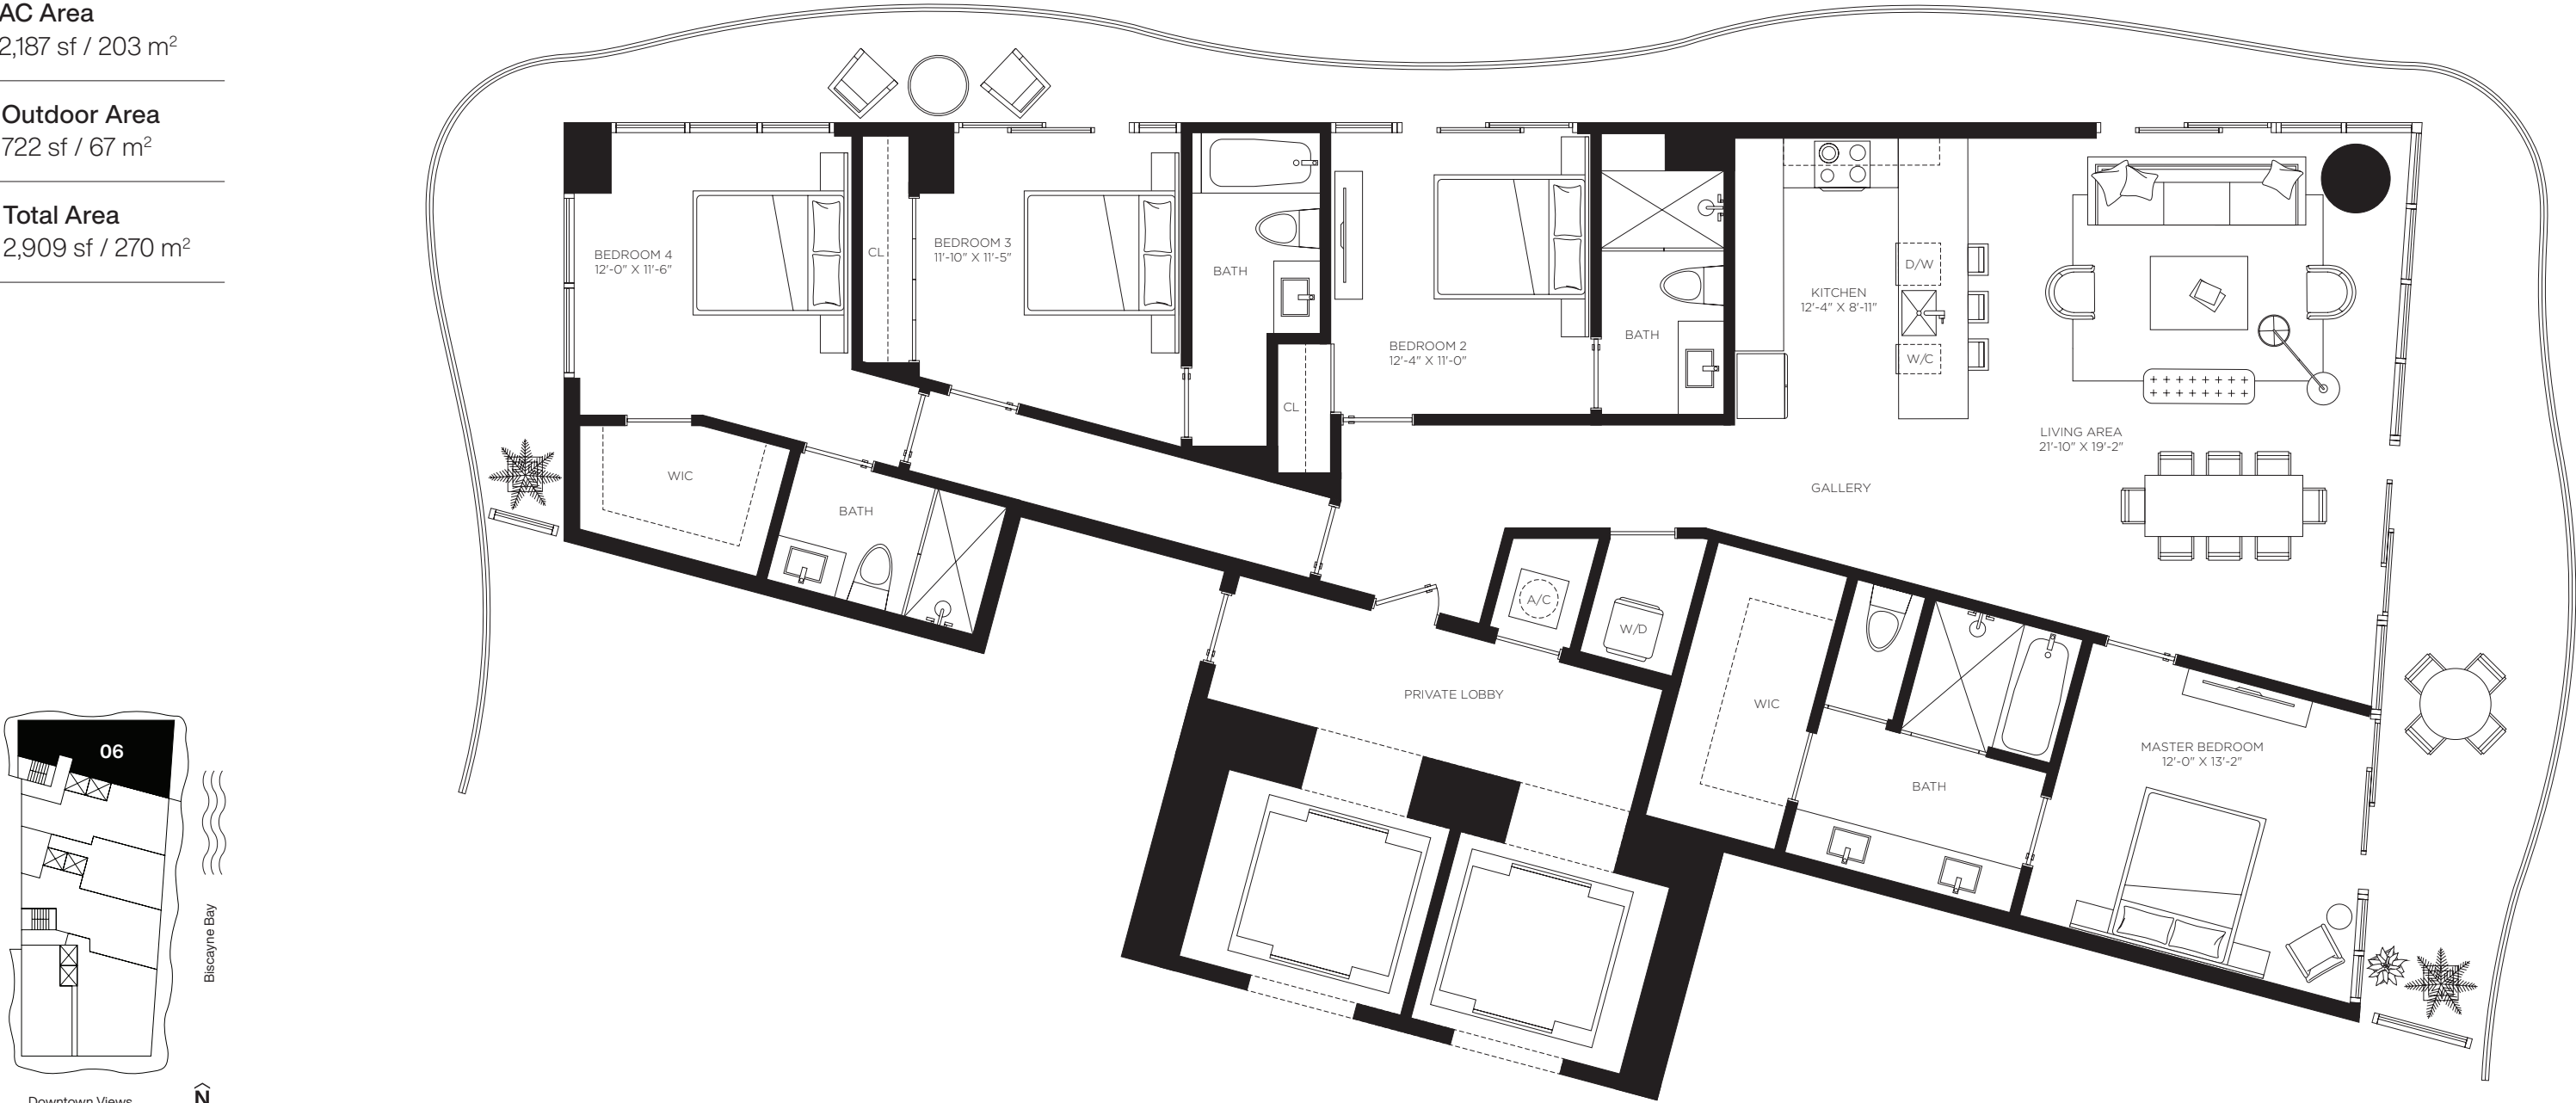

CasaBellaResidences.com / info@CasaBellaResidences.com / 305-307-5967



ORAL REPRESENTATIONS CANNOT BE RELIED UPON AS CORRECTLY STATING REPRESENTATIONS OF THE DEVELOPER. FOR CORRECT REPRESENTATIONS, MAKE REFERENCE TO THE DOCUMENTS REQUIRED BY SECTION 718.503, FLORIDA STATUTES, TO BE FURNISHED BY A DEVELOPER TO A BUYER OR LESSEE.1400 Biscayne Condominium is developed by PRH 1400 BISCAYNE 1, LLC

The dimensions stated for this unit floor plan are approximate because there are various recognized methods for calculating the square footage of a unit. The square footage stated here is calculated from the exterior boundaries of the exterior walls to the centerline of interior demising walls without deductions for cutouts, curves, or architectural features. This method typically results in quoted dimensions greater than the dimensions that would be determined by using other accepted methods. The definition of "Unit" and the calculation method to be relied upon is set forth in the Developer's Prospectus and the method set forth in the Developer's Prospectus may result in a square footage calculation less than the method used here. The balconies depicted are conceptual and the size will vary based on final permitting and completed construction. The illustrations and images are conceptual and may vary from concept to actual construction. The floor plan, unit layout, locations of windows, doors, closets, plumbing fixtures, mechanical equipment, appliances, structural elements, architectural design elements, and the uses, configurations, and entries to rooms may change based on final approved plans, permitting, and completed construction. The furniture plan and the uses of space illustrated are suggested uses only and not intended to guaranty or represent any specific use of space. Furnishings, design features, fixtures, and décor illustrated are conceptual and are not included with purchase of a Unit. Consult the Developer's Prospectus for information on what is offered with the Unit and the calculation of the Unit square footage and dimensions. The Developer, PRH 1400 BISCAYNE 1, LLC, is a licensee of: The Related Group, B&B Italia, and Piero Lissoni, but none of these licensors is the Developer. © 2021 with all rights reserved PRH 1400 BISCAYNE 1, LLC

305-307-5967
info@CasaBellaResidences.com
CasaBellaResidences.com



ORAL REPRESENTATIONS CANNOT BE RELIED UPON AS CORRECTLY STATING REPRESENTATIONS OF THE DEVELOPER. FOR CORRECT REPRESENTATIONS, MAKE REFERENCE TO THE DOCUMENTS REQUIRED BY SECTION 718.503, FLORIDA STATUTES, TO BE FURNISHED BY A DEVELOPER TO A BUYER OR LESSEE.

1400 Biscayne Condominium (the "Condominium") is developed by PRH 1400 BISCAYNE 1, LLC ("Developer") and this offering is made only by the Developer's Prospectus for the Condominium. No statement should be relied upon if not made in the Developer's Prospectus. The Condominium located on Biscayne Boulevard in Miami with water is within view of some Units is not waterfront. No specific view is guaranteed; views from Units vary depending upon the Unit selected. Dimensions and square footage are approximate and may vary depending on how measured and based upon actual construction. Locations and layouts of windows, doors, closets, plumbing fixtures, and structural and architectural design elements may vary from concept to actual construction. All improvements, designs and construction are subject to first obtaining the appropriate federal, state, and local permits and approvals for same which may require the Developer to alter designs or plans depicted. Art depicted is not included with a Unit purchase. No art installed is owned by the Condominium Association unless the installation is specifically gifted or sold to the Association by written agreement between the Developer and the Condominium Association. Art installed by the Developer, but not gifted or sold to the Condominium Association by written agreement shall be deemed to be on loan and removable by Developer. Developer, pursuant to license agreements, has the right to use the trade names, marks, images and logos of: The Related Group; B&B Italia; and Piero Lissoni. The Developer will only be permitted to use the names B&B Italia and Piero Lissoni for so long as the respective license agreements are not terminated or otherwise lapse. The Developer does not make any express or implied representation that the development will be called B&B Italia or be designed by Piero Lissoni. The Units are not furnished. B&B Italia products and other items of design and décor depicted in a Unit rendering or photograph may be available to purchase through Developer but is not included with purchase. Consult the Developer's Prospectus for the proposed Condominium budget, purchase terms, conditions, specifications, Unit dimensions, and to learn what is included with your Unit purchase. The Developer is not incorporated in, located in, nor a resident of, New York. This is not intended to be an offer to sell, or solicitation of an offer to buy, condominium units in New York or to residents of New York, or residents of any other jurisdiction were prohibited by law unless the condominium is registered if required or exempt. Reproduction for private or commercial use is not authorized. 2021 © PRH 1400 BISCAYNE 1, LLC unless otherwise noted, with all rights reserved. 

Casa Bella

RESIDENCES

by **B&B**ITALIA

The Art of Italian Living Curated by Piero Lissoni

Casa 06MOD



Floors 12 through 22

Two Bedrooms
Two Bathrooms

AC Area
xxx sf / xx m²

Outdoor Area
xxx sf / xx m²

Total Area
xxxx sf / xxx m²

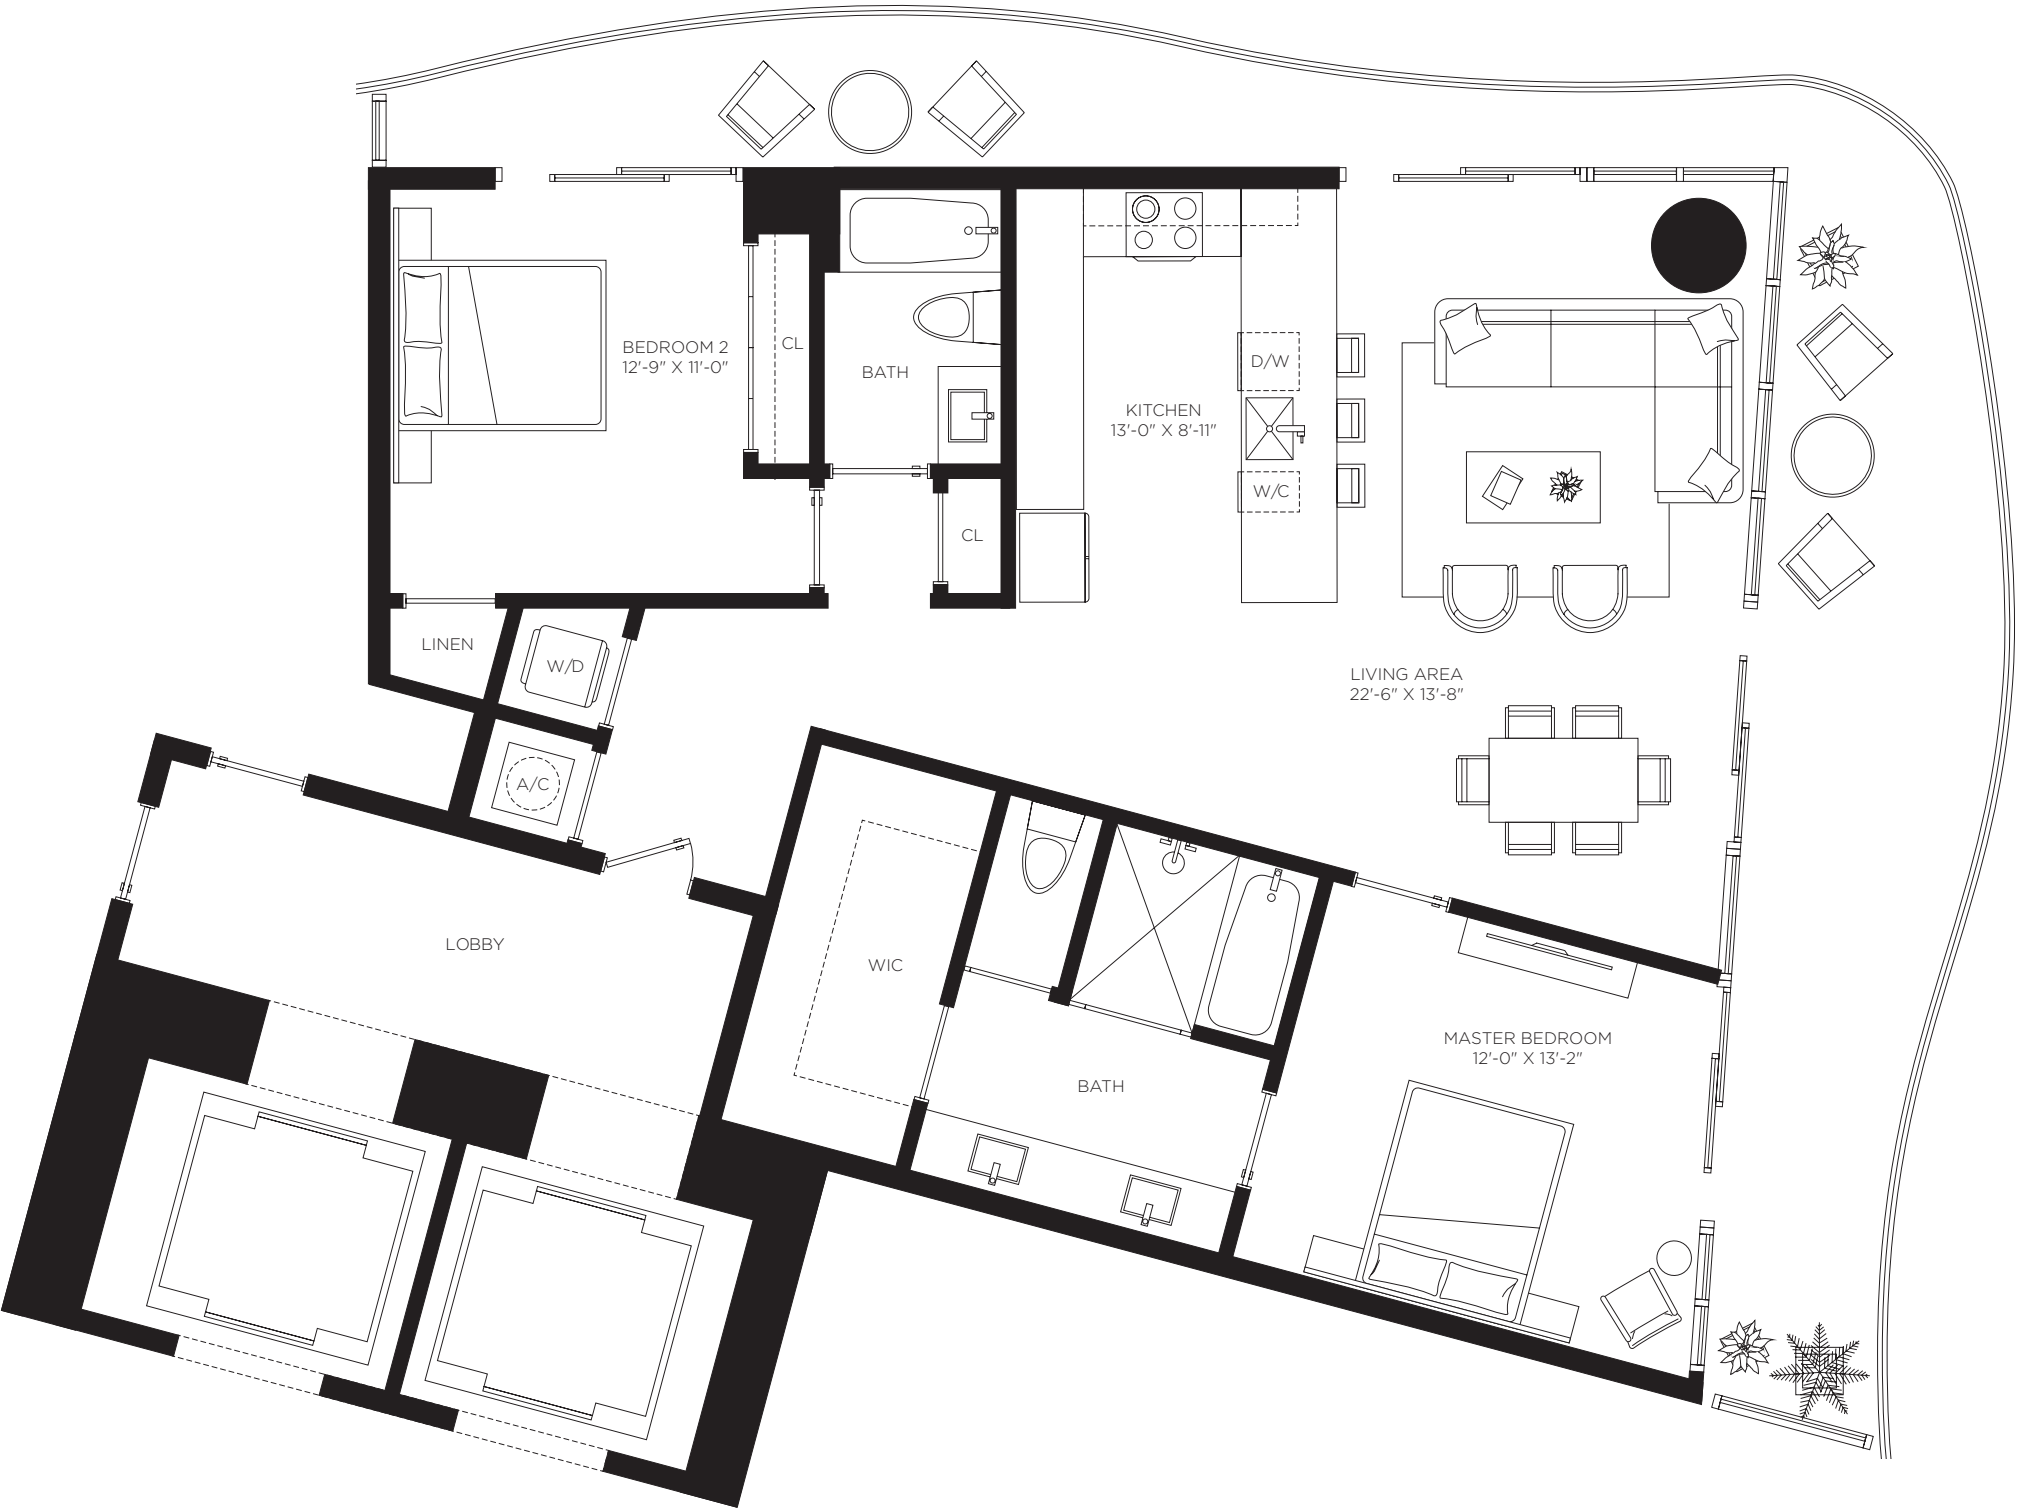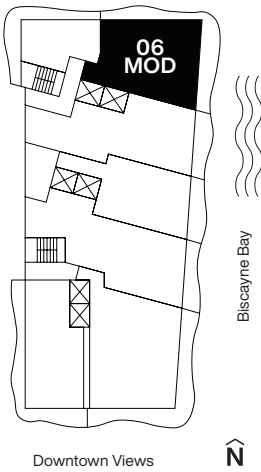

Casa Bella
RESIDENCES
by **B&B**ITALIA
The Art of Italian Living Curated by Piero Lissoni

CasaBellaResidences.com / info@CasaBellaResidences.com / 305-307-5967



ORAL REPRESENTATIONS CANNOT BE RELIED UPON AS CORRECTLY STATING REPRESENTATIONS OF THE DEVELOPER. FOR CORRECT REPRESENTATIONS, MAKE REFERENCE TO THE DOCUMENTS REQUIRED BY SECTION 718.503, FLORIDA STATUTES, TO BE FURNISHED BY A DEVELOPER TO A BUYER OR LESSEE.1400 Biscayne Condominium is developed by PRH 1400 BISCAYNE 1, LLC

The dimensions stated for this unit floor plan are approximate because there are various recognized methods for calculating the square footage of a unit. The square footage stated here is calculated from the exterior boundaries of the exterior walls to the centerline of interior demising walls without deductions for cutouts, curves, or architectural features. This method typically results in quoted dimensions greater than the dimensions that would be determined by using other accepted methods. The definition of "Unit" and the calculation method to be relied upon is set forth in the Developer's Prospectus and the method set forth in the Developer's Prospectus may result in a square footage calculation less than the method used here. The balconies depicted are conceptual and the size will vary based on final permitting and completed construction. The illustrations and images are conceptual and may vary from concept to actual construction. The floor plan, unit layout, locations of windows, doors, closets, plumbing fixtures, mechanical equipment, appliances, structural elements, architectural design elements, and the uses, configurations, and entries to rooms may change based on final approved plans, permitting, and completed construction. The furniture plan and the uses of space illustrated are suggested uses only and not intended to guaranty or represent any specific use of space. Furnishings, design features, fixtures, and décor illustrated are conceptual and are not included with purchase of a Unit. Consult the Developer's Prospectus for information on what is offered with the Unit and the calculation of the Unit square footage and dimensions. The Developer, PRH 1400 BISCAYNE 1, LLC, is a licensee of: The Related Group, B&B Italia, and Piero Lissoni, but none of these licensors is the Developer. © 2021 with all rights reserved PRH 1400 BISCAYNE 1, LLC

305-307-5967
info@CasaBellaResidences.com
CasaBellaResidences.com



ORAL REPRESENTATIONS CANNOT BE RELIED UPON AS CORRECTLY STATING REPRESENTATIONS OF THE DEVELOPER. FOR CORRECT REPRESENTATIONS, MAKE REFERENCE TO THE DOCUMENTS REQUIRED BY SECTION 718.503, FLORIDA STATUTES, TO BE FURNISHED BY A DEVELOPER TO A BUYER OR LESSEE.

1400 Biscayne Condominium (the "Condominium") is developed by PRH 1400 BISCAYNE 1, LLC ("Developer") and this offering is made only by the Developer's Prospectus for the Condominium. No statement should be relied upon if not made in the Developer's Prospectus. The Condominium located on Biscayne Boulevard in Miami with water is within view of some Units is not waterfront. No specific view is guaranteed; views from Units vary depending upon the Unit selected. Dimensions and square footage are approximate and may vary depending on how measured and based upon actual construction. Locations and layouts of windows, doors, closets, plumbing fixtures, and structural and architectural design elements may vary from concept to actual construction. All improvements, designs and construction are subject to first obtaining the appropriate federal, state, and local permits and approvals for same which may require the Developer to alter designs or plans depicted. Art depicted is not included with a Unit purchase. No art installed is owned by the Condominium Association unless the installation is specifically gifted or sold to the Association by written agreement between the Developer and the Condominium Association. Art installed by the Developer, but not gifted or sold to the Condominium Association by written agreement shall be deemed to be on loan and removable by Developer. Developer, pursuant to license agreements, has the right to use the trade names, marks, images and logos of: The Related Group; B&B Italia; and Piero Lissoni. The Developer will only be permitted to use the names B&B Italia and Piero Lissoni for so long as the respective license agreements are not terminated or otherwise lapse. The Developer does not make any express or implied representation that the development will be called B&B Italia or be designed by Piero Lissoni. The Units are not furnished. B&B Italia products and other items of design and décor depicted in a Unit rendering or photograph may be available to purchase through Developer but is not included with purchase. Consult the Developer's Prospectus for the proposed Condominium budget, purchase terms, conditions, specifications, Unit dimensions, and to learn what is included with your Unit purchase. The Developer is not incorporated in, located in, nor a resident of, New York. This is not intended to be an offer to sell, or solicitation of an offer to buy, condominium units in New York or to residents of New York, or residents of any other jurisdiction were prohibited by law unless the condominium is registered if required or exempt. Reproduction for private or commercial use is not authorized. 2021 © PRH 1400 BISCAYNE 1, LLC unless otherwise noted, with all rights reserved. 

Casa Bella

RESIDENCES

by **B&B**ITALIA

The Art of Italian Living Curated by Piero Lissoni

Casa 06MOD2

Floors 12 through 22


One Bedroom
Two Bathrooms
Den

AC Area
1,600 sf / 149 m²

Outdoor Area
290 sf / 27 m²

Total Area
1,890 sf / 176 m²

Casa Bella
RESIDENCES
by **B&B**ITALIA
The Art of Italian Living Curated by Piero Lissoni

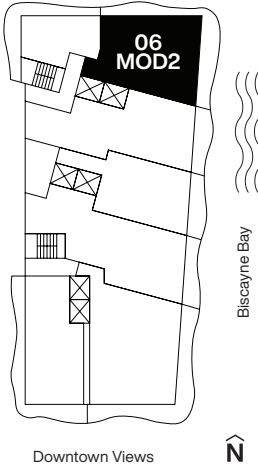

CasaBellaResidences.com / info@CasaBellaResidences.com / 305-307-5967



ORAL REPRESENTATIONS CANNOT BE RELIED UPON AS CORRECTLY STATING REPRESENTATIONS OF THE DEVELOPER. FOR CORRECT REPRESENTATIONS, MAKE REFERENCE TO THE DOCUMENTS REQUIRED BY SECTION 718.503, FLORIDA STATUTES, TO BE FURNISHED BY A DEVELOPER TO A BUYER OR LESSEE.1400 Biscayne Condominium is developed by PRH 1400 BISCAYNE 1, LLC

The dimensions stated for this unit floor plan are approximate because there are various recognized methods for calculating the square footage of a unit. The square footage stated here is calculated from the exterior boundaries of the exterior walls to the centerline of interior demising walls without deductions for cutouts, curves, or architectural features. This method typically results in quoted dimensions greater than the dimensions that would be determined by using other accepted methods. The definition of "Unit" and the calculation method to be relied upon is set forth in the Developer's Prospectus and the method set forth in the Developer's Prospectus may result in a square footage calculation less than the method used here. The balconies depicted are conceptual and the size will vary based on final permitting and completed construction. The illustrations and images are conceptual and may vary from concept to actual construction. The floor plan, unit layout, locations of windows, doors, closets, plumbing fixtures, mechanical equipment, appliances, structural elements, architectural design elements, and the uses, configurations, and entries to rooms may change based on final approved plans, permitting, and completed construction. The furniture plan and the uses of space illustrated are suggested uses only and not intended to guaranty or represent any specific use of space. Furnishings, design features, fixtures, and décor illustrated are conceptual and are not included with purchase of a Unit. Consult the Developer's Prospectus for information on what is offered with the Unit and the calculation of the Unit square footage and dimensions. The Developer, PRH 1400 BISCAYNE 1, LLC, is a licensee of: The Related Group, B&B Italia; and Piero Lissoni, but none of these licensors is the Developer. © 2021 with all rights reserved PRH 1400 BISCAYNE 1, LLC

305-307-5967
info@CasaBellaResidences.com
CasaBellaResidences.com



ORAL REPRESENTATIONS CANNOT BE RELIED UPON AS CORRECTLY STATING REPRESENTATIONS OF THE DEVELOPER. FOR CORRECT REPRESENTATIONS, MAKE REFERENCE TO THE DOCUMENTS REQUIRED BY SECTION 718.503, FLORIDA STATUTES, TO BE FURNISHED BY A DEVELOPER TO A BUYER OR LESSEE.

1400 Biscayne Condominium (the "Condominium") is developed by PRH 1400 BISCAYNE 1, LLC ("Developer") and this offering is made only by the Developer's Prospectus for the Condominium. No statement should be relied upon if not made in the Developer's Prospectus. The Condominium located on Biscayne Boulevard in Miami with water is within view of some Units is not waterfront. No specific view is guaranteed; views from Units vary depending upon the Unit selected. Dimensions and square footage are approximate and may vary depending on how measured and based upon actual construction. Locations and layouts of windows, doors, closets, plumbing fixtures, and structural and architectural design elements may vary from concept to actual construction. All improvements, designs and construction are subject to first obtaining the appropriate federal, state, and local permits and approvals for same which may require the Developer to alter designs or plans depicted. Art depicted is not included with a Unit purchase. No art installed is owned by the Condominium Association unless the installation is specifically gifted or sold to the Association by written agreement between the Developer and the Condominium Association. Art installed by the Developer, but not gifted or sold to the Condominium Association by written agreement shall be deemed to be on loan and removable by Developer. Developer, pursuant to license agreements, has the right to use the trade names, marks, images and logos of: The Related Group; B&B Italia; and Piero Lissoni. The Developer will only be permitted to use the names B&B Italia and Piero Lissoni for so long as the respective license agreements are not terminated or otherwise lapse. The Developer does not make any express or implied representation that the development will be called B&B Italia or be designed by Piero Lissoni. The Units are not furnished. B&B Italia products and other items of design and décor depicted in a Unit rendering or photograph may be available to purchase through Developer but is not included with purchase. Consult the Developer's Prospectus for the proposed Condominium budget, purchase terms, conditions, specifications, Unit dimensions, and to learn what is included with your Unit purchase. The Developer is not incorporated in, located in, nor a resident of, New York. This is not intended to be an offer to sell, or solicitation of an offer to buy, condominium units in New York or to residents of New York, or residents of any other jurisdiction were prohibited by law unless the condominium is registered if required or exempt. Reproduction for private or commercial use is not authorized. 2021 © PRH 1400 BISCAYNE 1, LLC unless otherwise noted, with all rights reserved. 

Casa Bella

RESIDENCES

by **B&B**ITALIA

The Art of Italian Living Curated by Piero Lissoni

Casa 07



Floors 12 *through* 22

One Bedroom
One Bathroom

AC Area
711 sf / 66 m²

Outdoor Area
xxx sf / xx m²

Total Area
xxxx sf / xxx m²

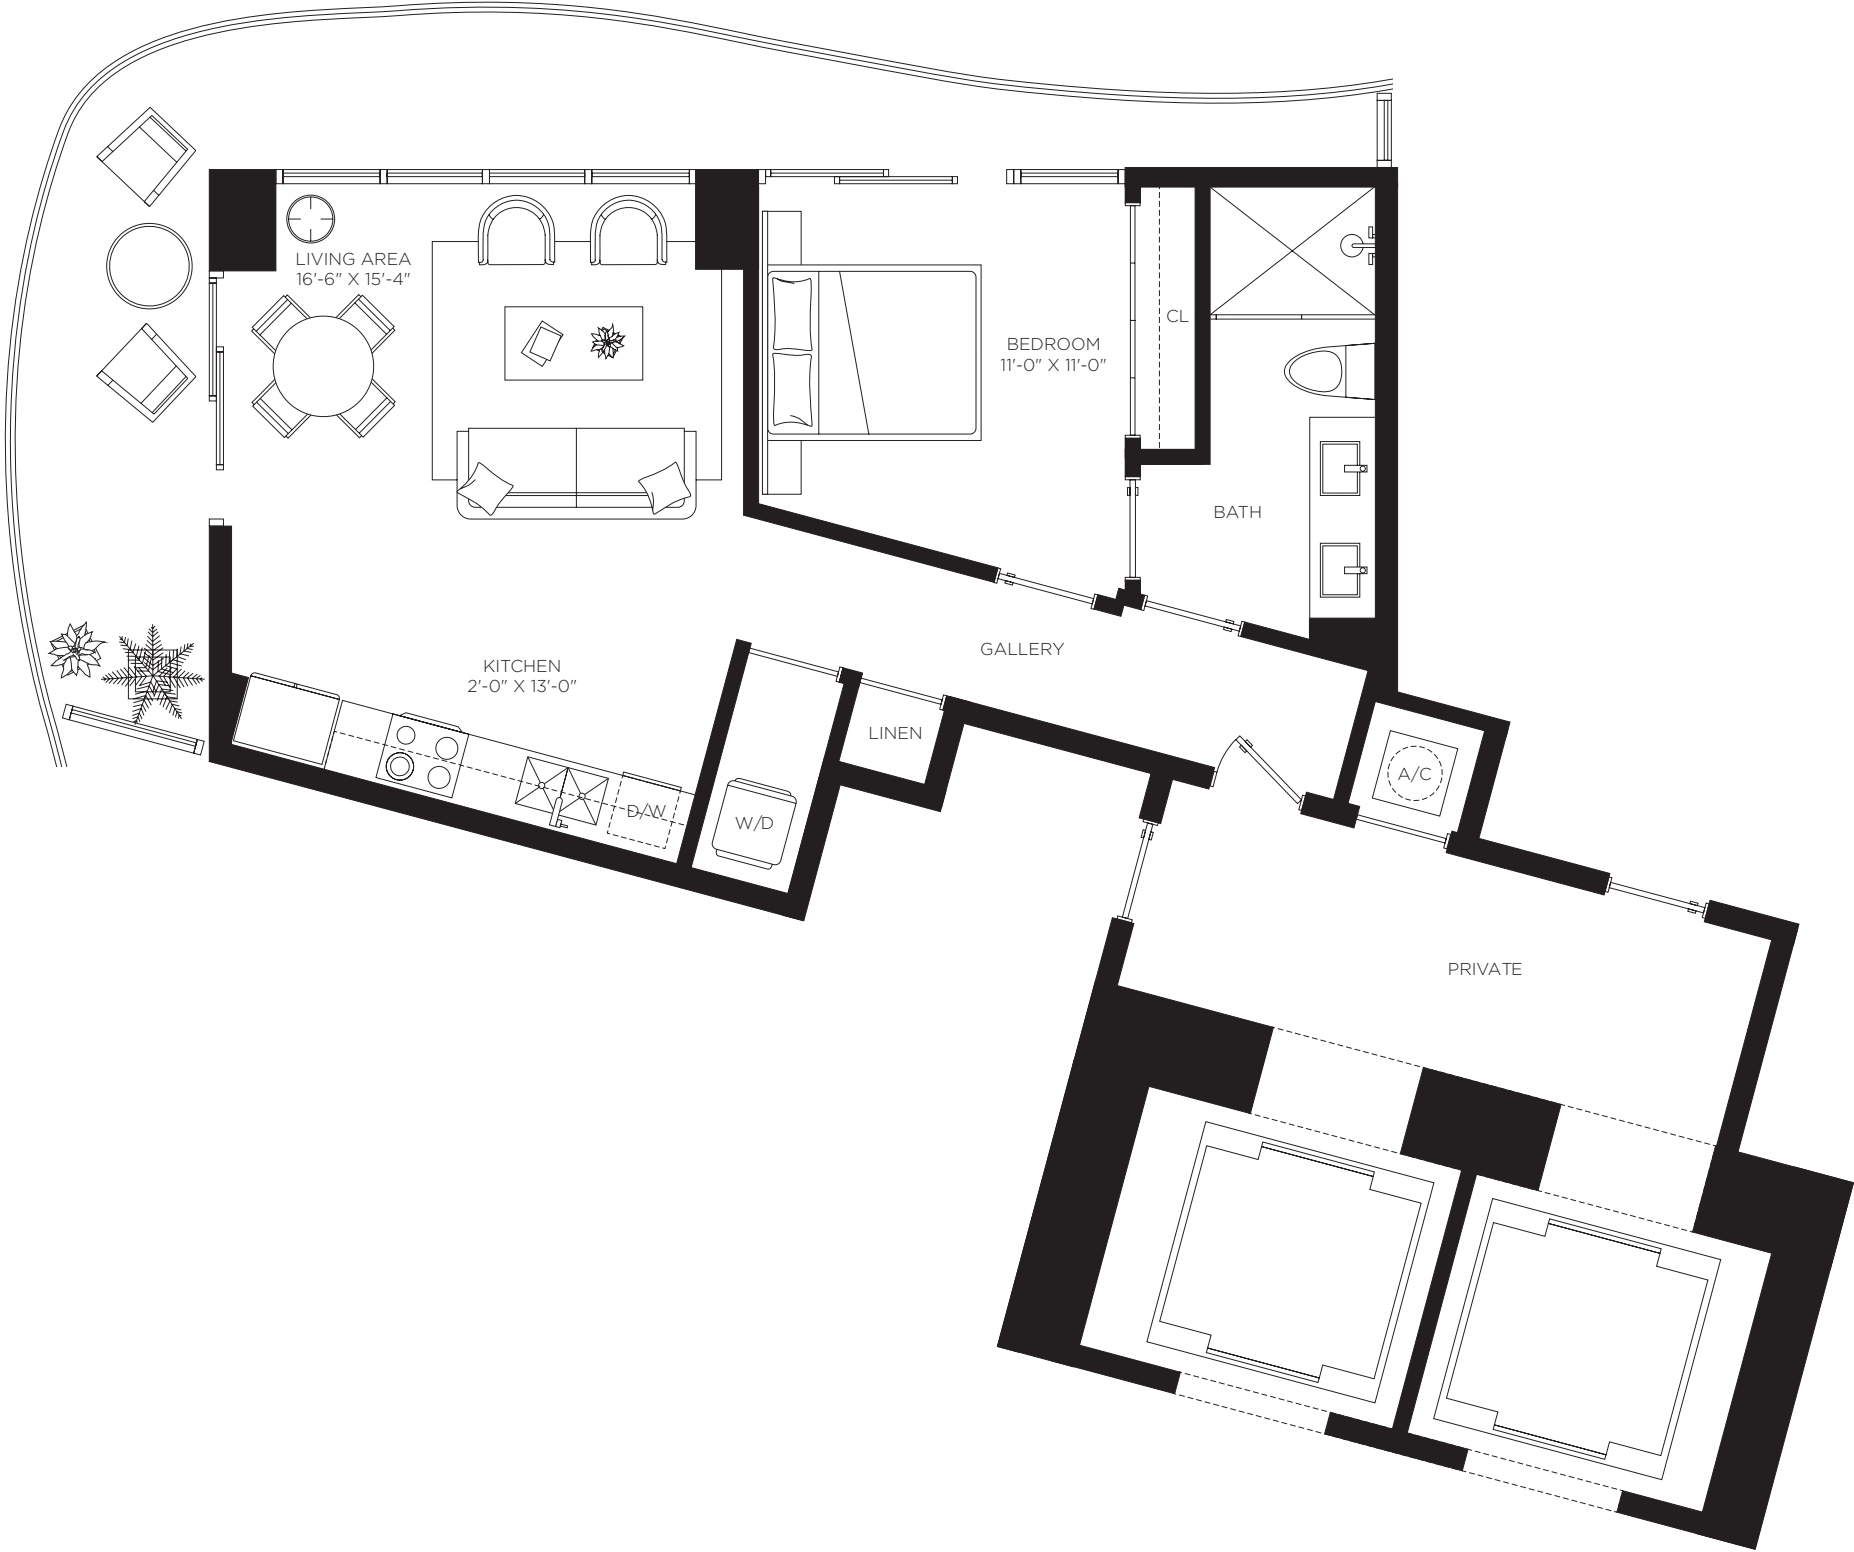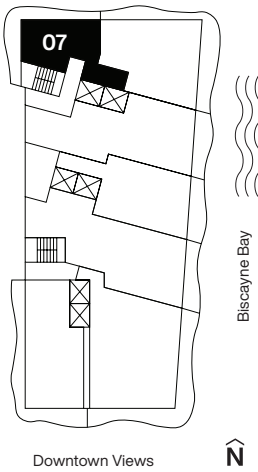

Casa Bella
RESIDENCES
by **B&B**ITALIA
The Art of Italian Living Curated by Piero Lissoni

CasaBellaResidences.com / info@CasaBellaResidences.com / 305-307-5967



ORAL REPRESENTATIONS CANNOT BE RELIED UPON AS CORRECTLY STATING REPRESENTATIONS OF THE DEVELOPER. FOR CORRECT REPRESENTATIONS, MAKE REFERENCE TO THE DOCUMENTS REQUIRED BY SECTION 718.503, FLORIDA STATUTES, TO BE FURNISHED BY A DEVELOPER TO A BUYER OR LESSEE.1400 Biscayne Condominium is developed by PRH 1400 BISCAYNE 1, LLC

The dimensions stated for this unit floor plan are approximate because there are various recognized methods for calculating the square footage of a unit. The square footage stated here is calculated from the exterior boundaries of the exterior walls to the centerline of interior demising walls without deductions for cutouts, curves, or architectural features. This method typically results in quoted dimensions greater than the dimensions that would be determined by using other accepted methods. The definition of "Unit" and the calculation method to be relied upon is set forth in the Developer's Prospectus and the method set forth in the Developer's Prospectus may result in a square footage calculation less than the method used here. The balconies depicted are conceptual and the size will vary based on final permitting and completed construction. The illustrations and images are conceptual and may vary from concept to actual construction. The floor plan, unit layout, locations of windows, doors, closets, plumbing fixtures, mechanical equipment, appliances, structural elements, architectural design elements, and the uses, configurations, and entries to rooms may change based on final approved plans, permitting, and completed construction. The furniture plan and the uses of space illustrated are suggested uses only and not intended to guaranty or represent any specific use of space. Furnishings, design features, fixtures, and décor illustrated are conceptual and are not included with purchase of a Unit. Consult the Developer's Prospectus for information on what is offered with the Unit and the calculation of the Unit square footage and dimensions. The Developer, PRH 1400 BISCAYNE 1, LLC, is a licensee of: The Related Group, B&B Italia: and Piero Lissoni, but none of these licensors is the Developer. © 2021 with all rights reserved PRH 1400 BISCAYNE 1, LLC

305-307-5967
info@CasaBellaResidences.com
CasaBellaResidences.com



ORAL REPRESENTATIONS CANNOT BE RELIED UPON AS CORRECTLY STATING REPRESENTATIONS OF THE DEVELOPER. FOR CORRECT REPRESENTATIONS, MAKE REFERENCE TO THE DOCUMENTS REQUIRED BY SECTION 718.503, FLORIDA STATUTES, TO BE FURNISHED BY A DEVELOPER TO A BUYER OR LESSEE.

1400 Biscayne Condominium (the "Condominium") is developed by PRH 1400 BISCAYNE 1, LLC ("Developer") and this offering is made only by the Developer's Prospectus for the Condominium. No statement should be relied upon if not made in the Developer's Prospectus. The Condominium located on Biscayne Boulevard in Miami with water is within view of some Units is not waterfront. No specific view is guaranteed; views from Units vary depending upon the Unit selected. Dimensions and square footage are approximate and may vary depending on how measured and based upon actual construction. Locations and layouts of windows, doors, closets, plumbing fixtures, and structural and architectural design elements may vary from concept to actual construction. All improvements, designs and construction are subject to first obtaining the appropriate federal, state, and local permits and approvals for same which may require the Developer to alter designs or plans depicted. Art depicted is not included with a Unit purchase. No art installed is owned by the Condominium Association unless the installation is specifically gifted or sold to the Association by written agreement between the Developer and the Condominium Association. Art installed by the Developer, but not gifted or sold to the Condominium Association by written agreement shall be deemed to be on loan and removable by Developer. Developer, pursuant to license agreements, has the right to use the trade names, marks, images and logos of: The Related Group; B&B Italia; and Piero Lissoni. The Developer will only be permitted to use the names B&B Italia and Piero Lissoni for so long as the respective license agreements are not terminated or otherwise lapse. The Developer does not make any express or implied representation that the development will be called B&B Italia or be designed by Piero Lissoni. The Units are not furnished. B&B Italia products and other items of design and décor depicted in a Unit rendering or photograph may be available to purchase through Developer but is not included with purchase. Consult the Developer's Prospectus for the proposed Condominium budget, purchase terms, conditions, specifications, Unit dimensions, and to learn what is included with your Unit purchase. The Developer is not incorporated in, located in, nor a resident of, New York. This is not intended to be an offer to sell, or solicitation of an offer to buy, condominium units in New York or to residents of New York, or residents of any other jurisdiction were prohibited by law unless the condominium is registered if required or exempt. Reproduction for private or commercial use is not authorized. 2021 © PRH 1400 BISCAYNE 1, LLC unless otherwise noted, with all rights reserved. 